
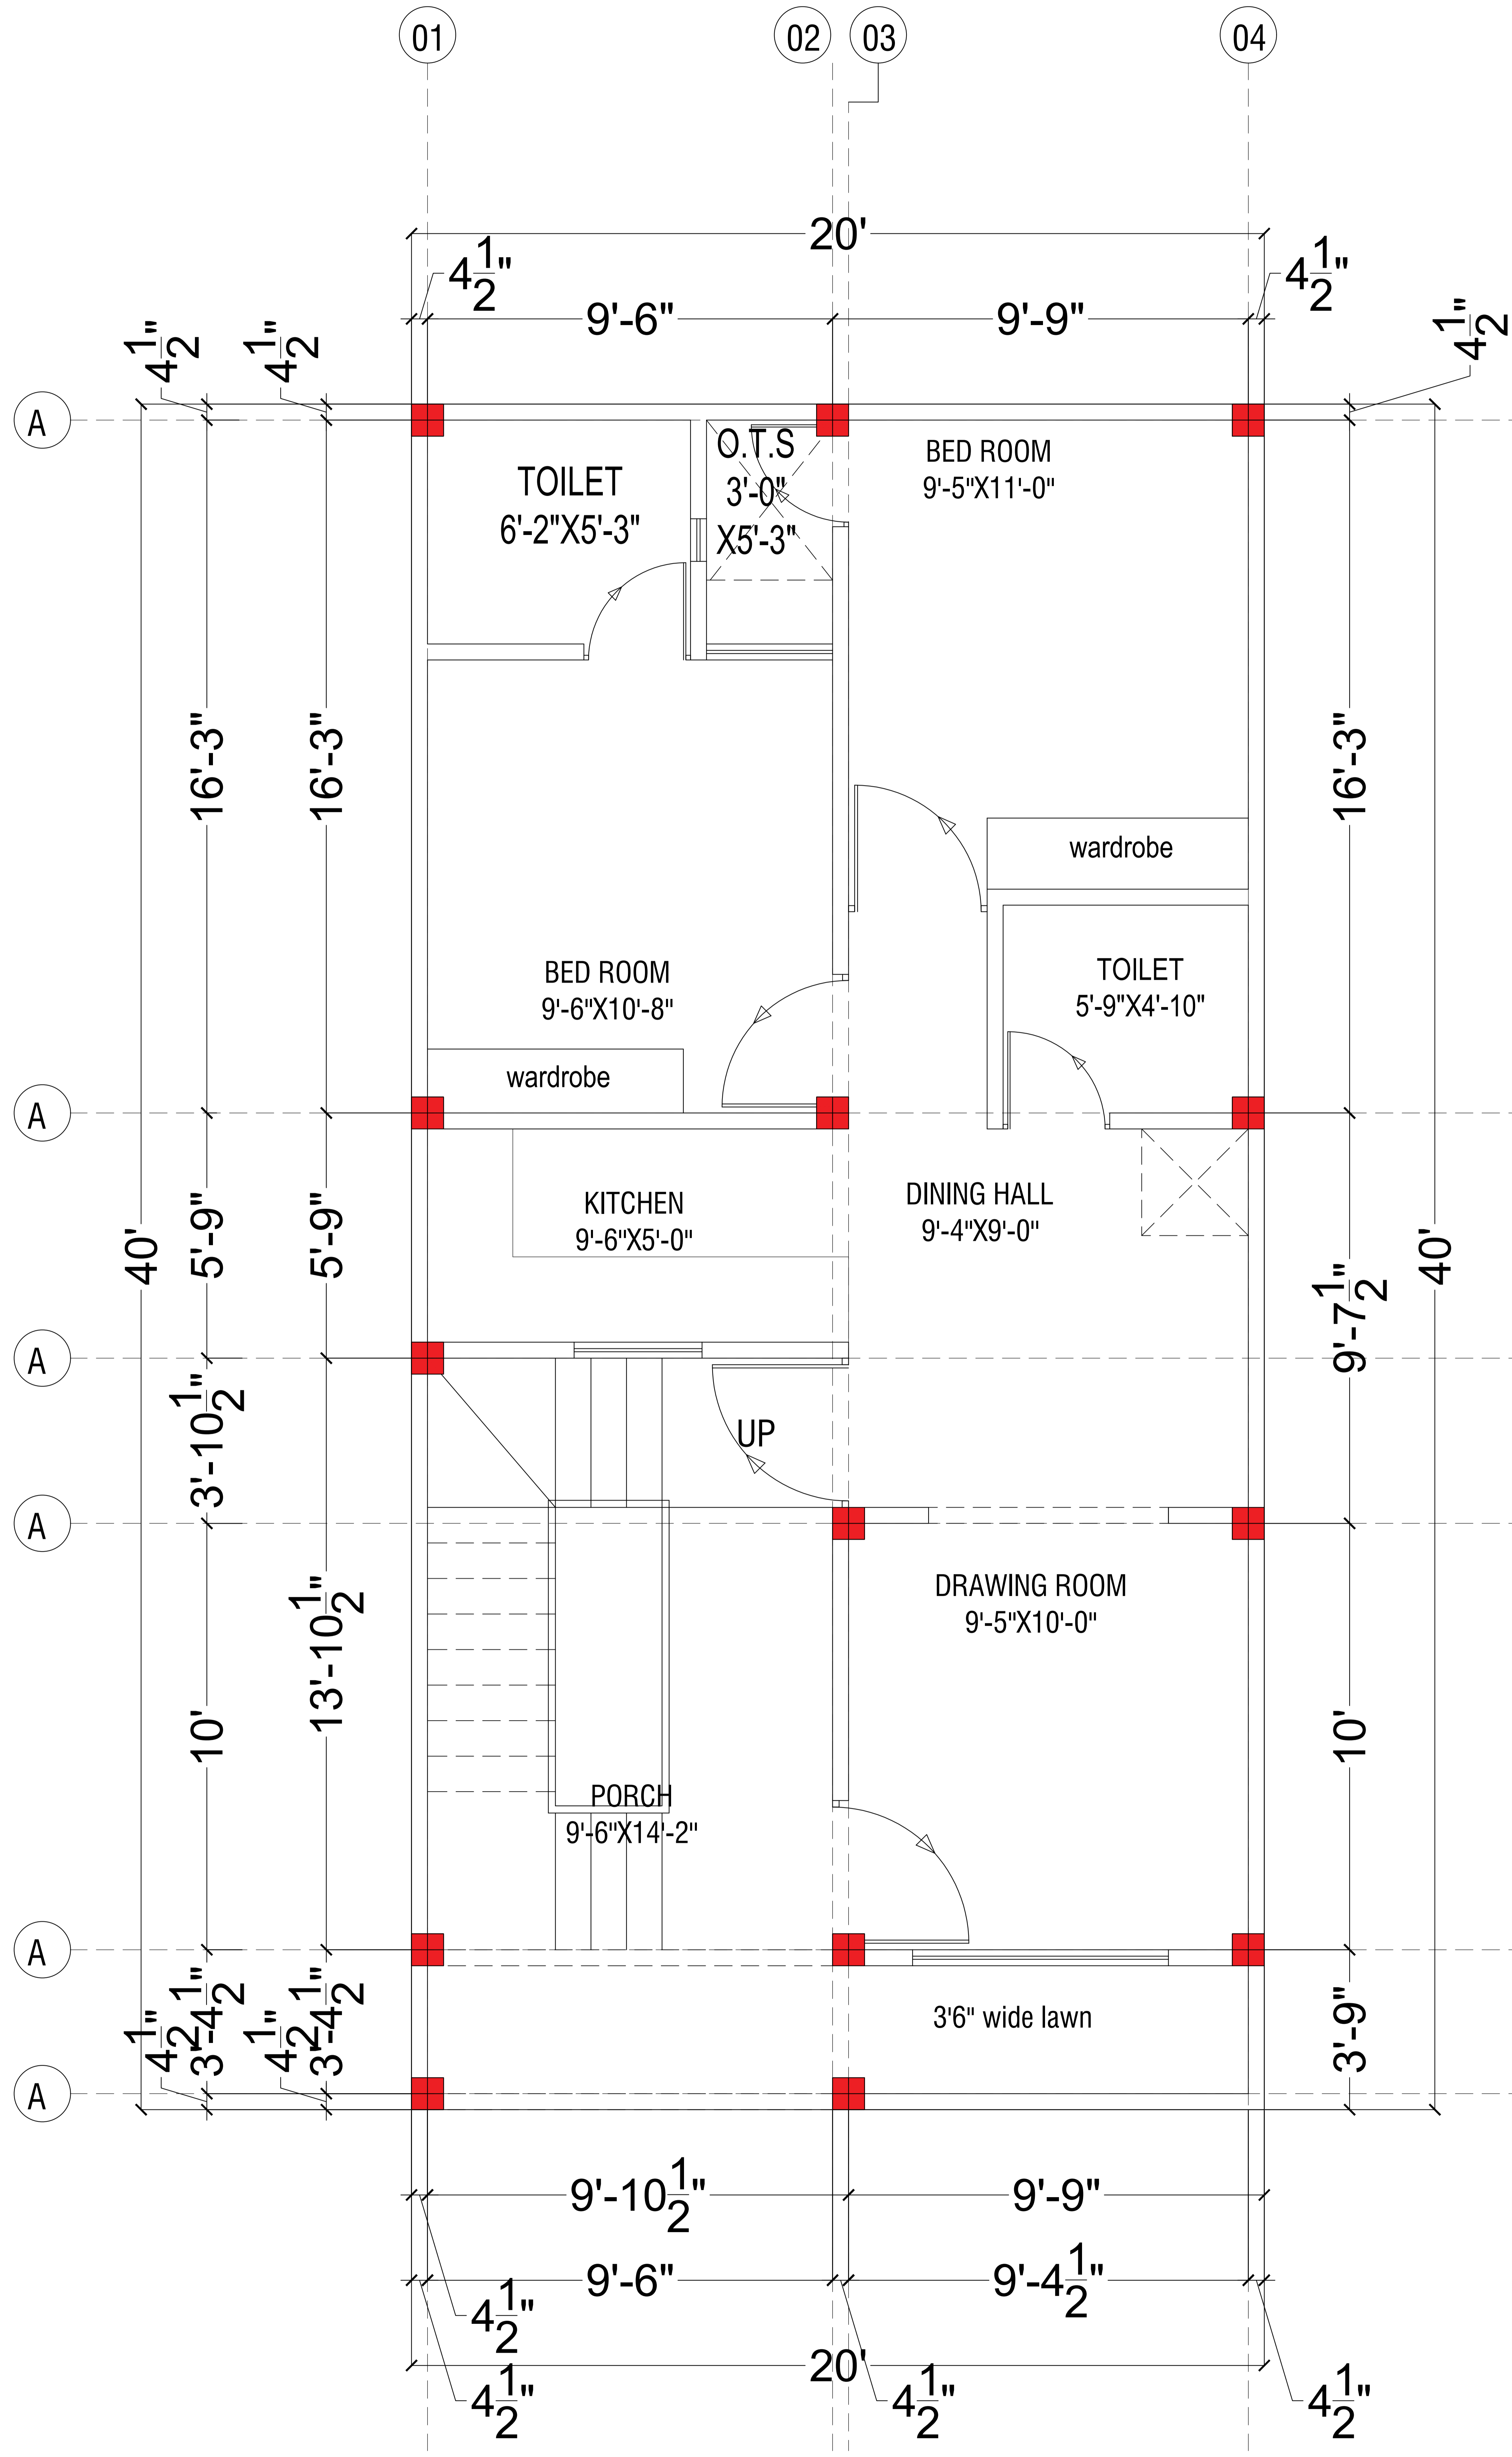


WORKING DRAWING

REF.DRG.NO.

GROUND FLOOR 20'X40' FRONT

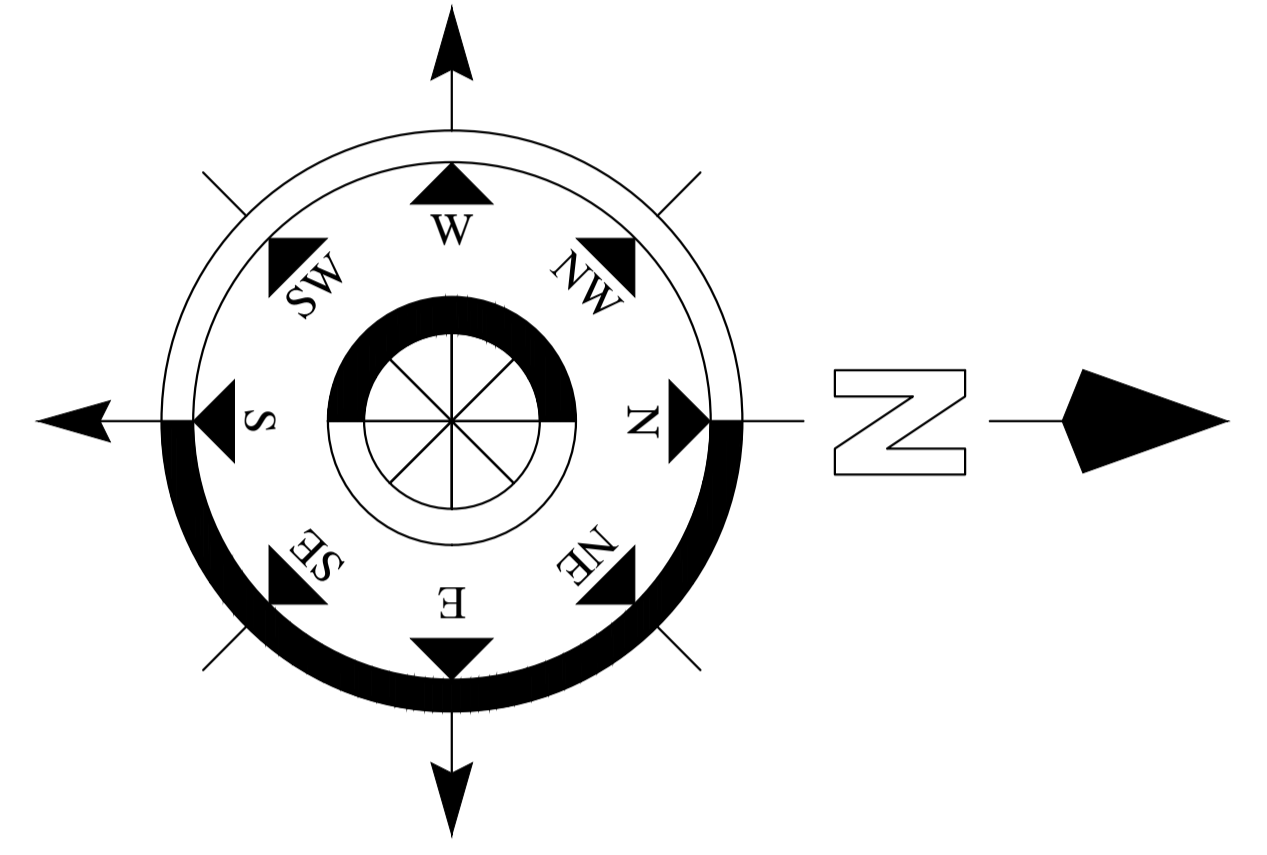

1.				
S.N.	R.NO.	DATE	DESCRIPTIONS	INITIAL
REVISIONS				
PROJECT				
JOB TITLE :				
DRG. TITLE :				
DATE:	CLIENT			SHEET NO.
DRN: NORTH				01
CKD.				
TCD				
SCALE 1: 100	REF.DRG.NO.			

CONSULTING ARCHITECTS:
ARCHITECT-:
DEEPAK PRAJAPATI & ASSOCIATE
archray surveyours & design
LKO.OFF.:624G/B-9 GANGA VIAR CHINHAT LKO.
+91 8707270672 +91 7376925058

CONSULTING ENGINEERS:

FOR CLIENTS:	FOR A-&S DESIGN:
Signature	Signature